



RAKED AUDIENCE SEATING NOT TO SCALE

CENTER FRONT ROW

- 1- GRAND TEASER
- 18- GRAND DRAPE (DEAD HUNG)
- 2- 1st ELECTRIC
- 3- STAGE LEFT ELECTRIC
- 4- STAGE RIGHT ELECTRIC
- 5- 1st BORDER
- 6- 1st LEG
- 7- SCREEN
- 8- 2nd ELECTRIC
- 9
- 10- 2nd BORDER
- 11- 2nd LEG/MID
- 12
- 13- 3rd ELECTRIC
- 14- 3rd BORDER
- 15- 3rd LEG
- 16- 4th ELECTRIC
- 17- 5th ELECTRIC
- 18
- 19- 4th BORDER
- 20- 4th LEG
- 21
- 22- 6th ELECTRIC
- 23
- 24- TRAVELER
- 25- BLACK SCRIM
- 26- CYC
- 27
- 28

UNIVERSITY OF UTAH MARIOTT CENTER FOR DANCE	
MCD SECTIONAL	
LIGHTING SECTIONAL	DWG NO.
TECHNICAL DIRECTOR: ISAAC R TAYLOR	#1
DRAFTER: JENNIFER L TAYLOR	OF <u> 1 </u>
SCALE: 1/4" = 1'-0" APRIL 25, 2015	

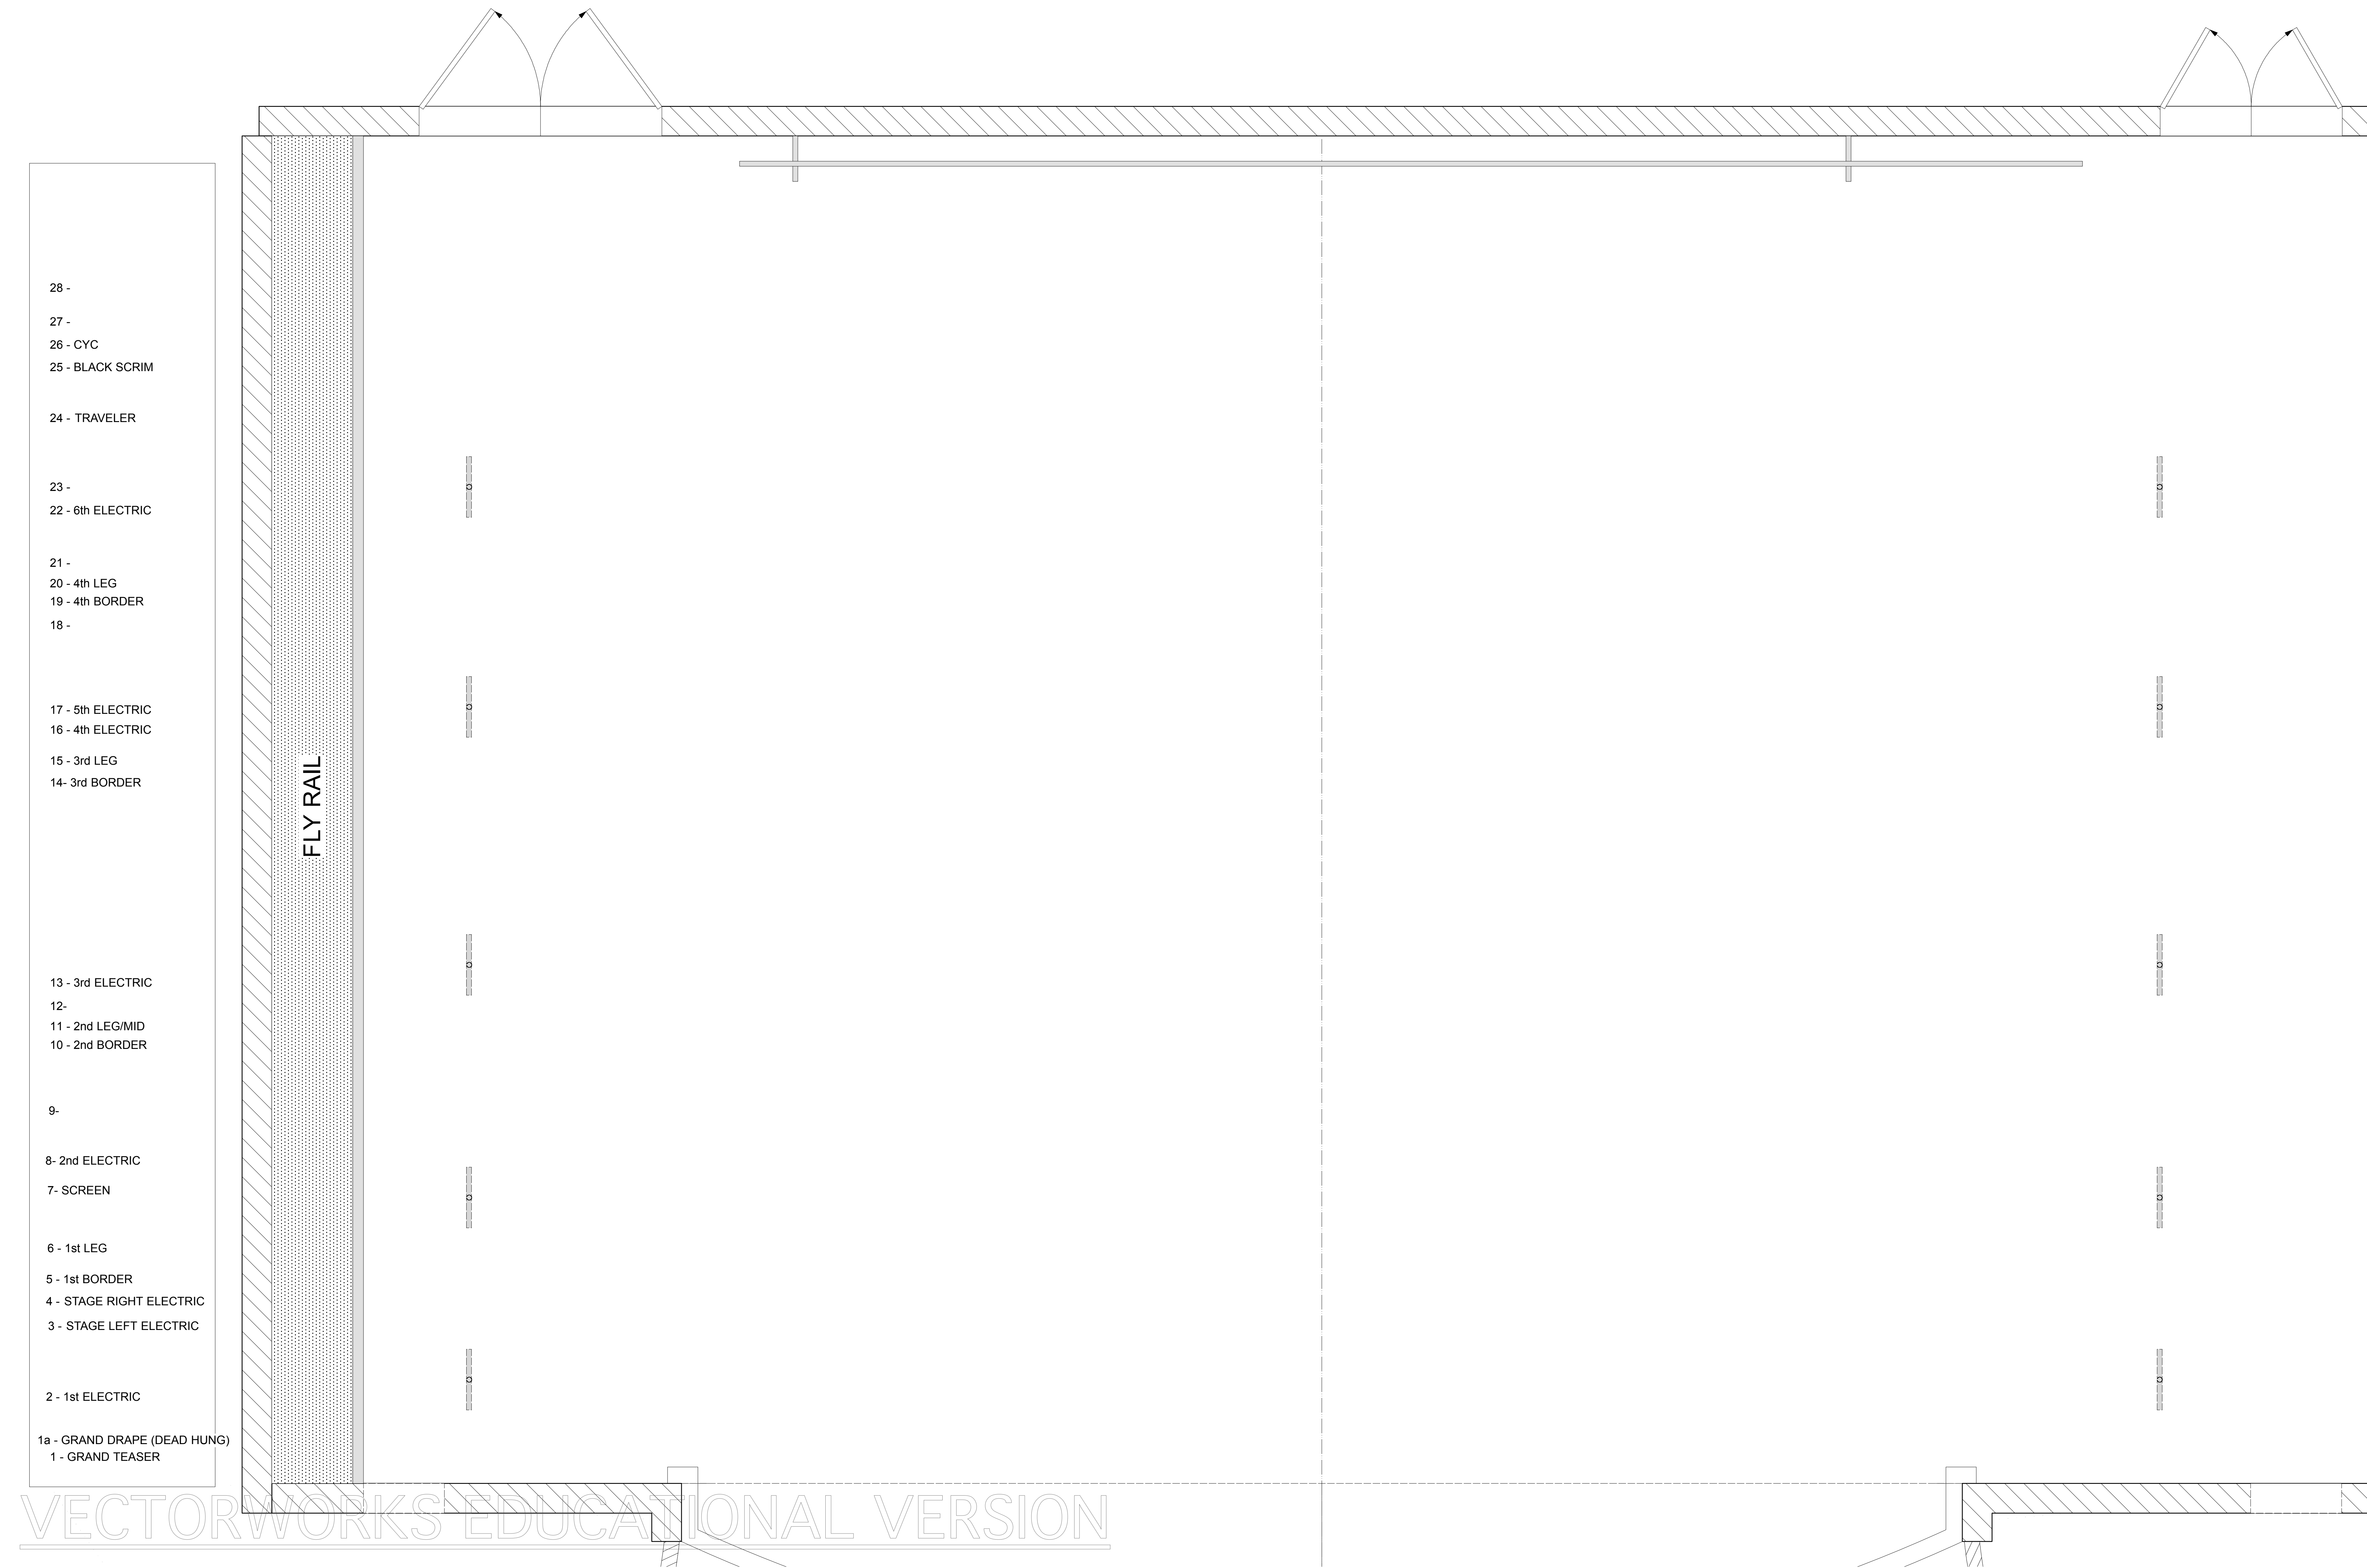

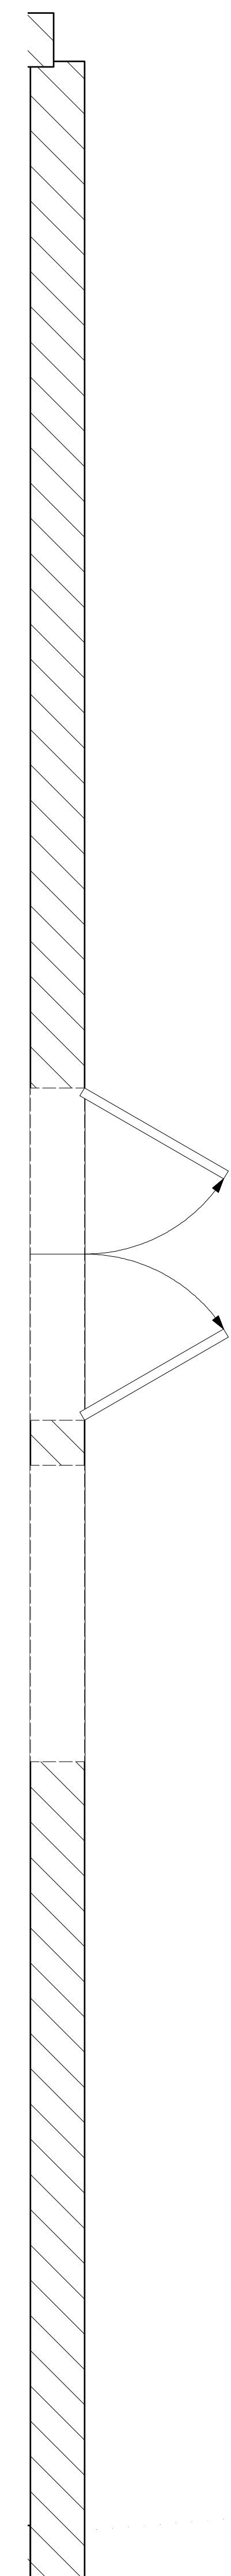

CUR